



Conceptual Site Model Diagram

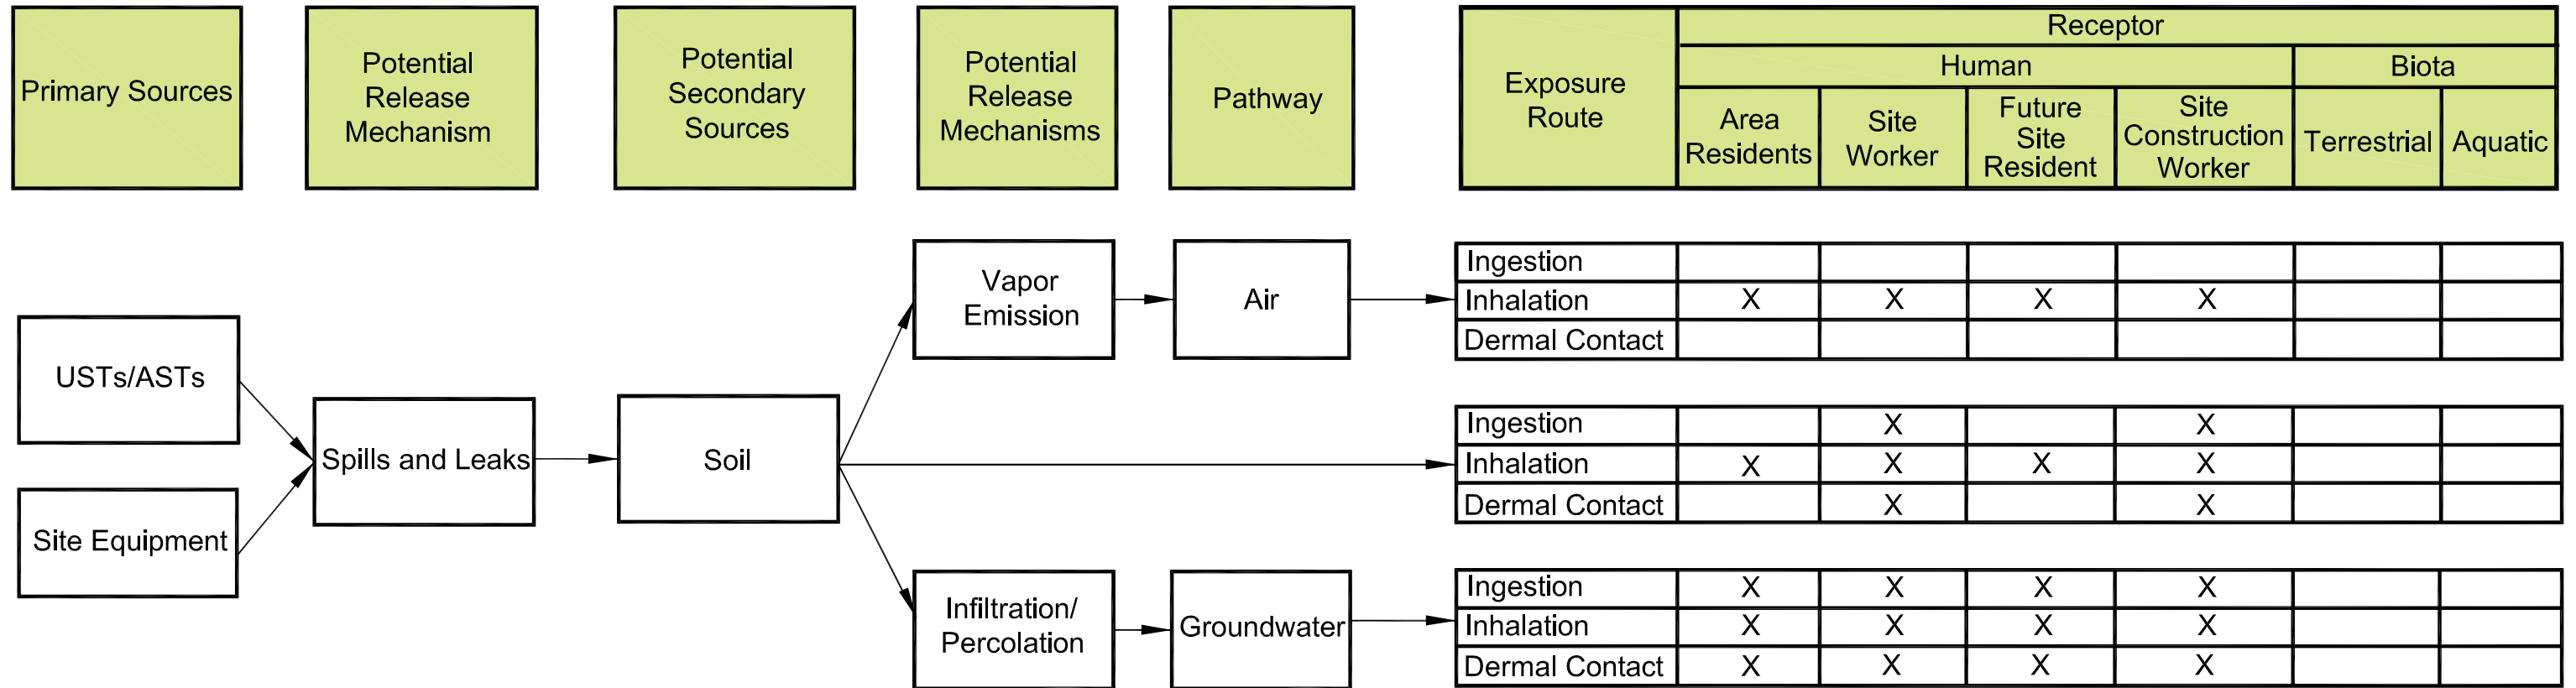

| | | | | | |
|--|---|----|-----------------|------------|----------------|
|  GENESIS ENGINEERING & REDEVELOPMENT 351 Ruess Road · Ripon, CA 95366 Tel: 209.599.2004 · Fax: 209.433.3990 | CONCEPTUAL SITE MODEL DIAGRAM Remedial Investigation Work Plan | | | | |
| | Designed: | CB | Project Number: | 122 | Figure: 4 |
| | Drawn: | AW | File: | ConcMdlDgm | |
| | Checked: | CB | Revision: | | Date: 10/01/09 |